

WATANA B E

IONESO

65° 29' 26"

700 E
218.21

705

710

711

BAIRRO

PLANTA

3900

RUA 2


SISTEMA DE LAZER I
6.223,32 m²

RUA 5

RUA


RUA 6

EXISTENTE

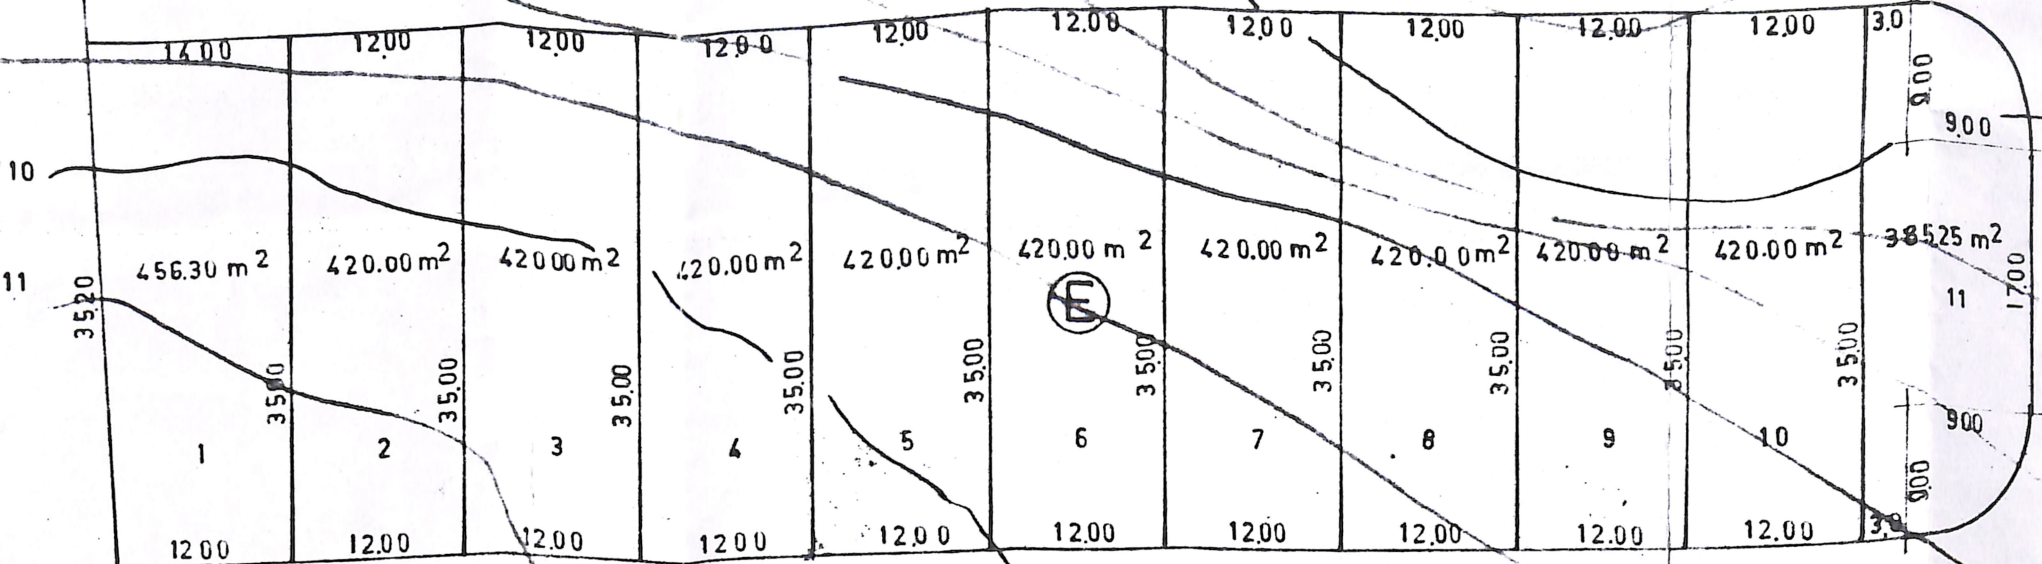

263.49 m 26° 53' 32\"/>

705

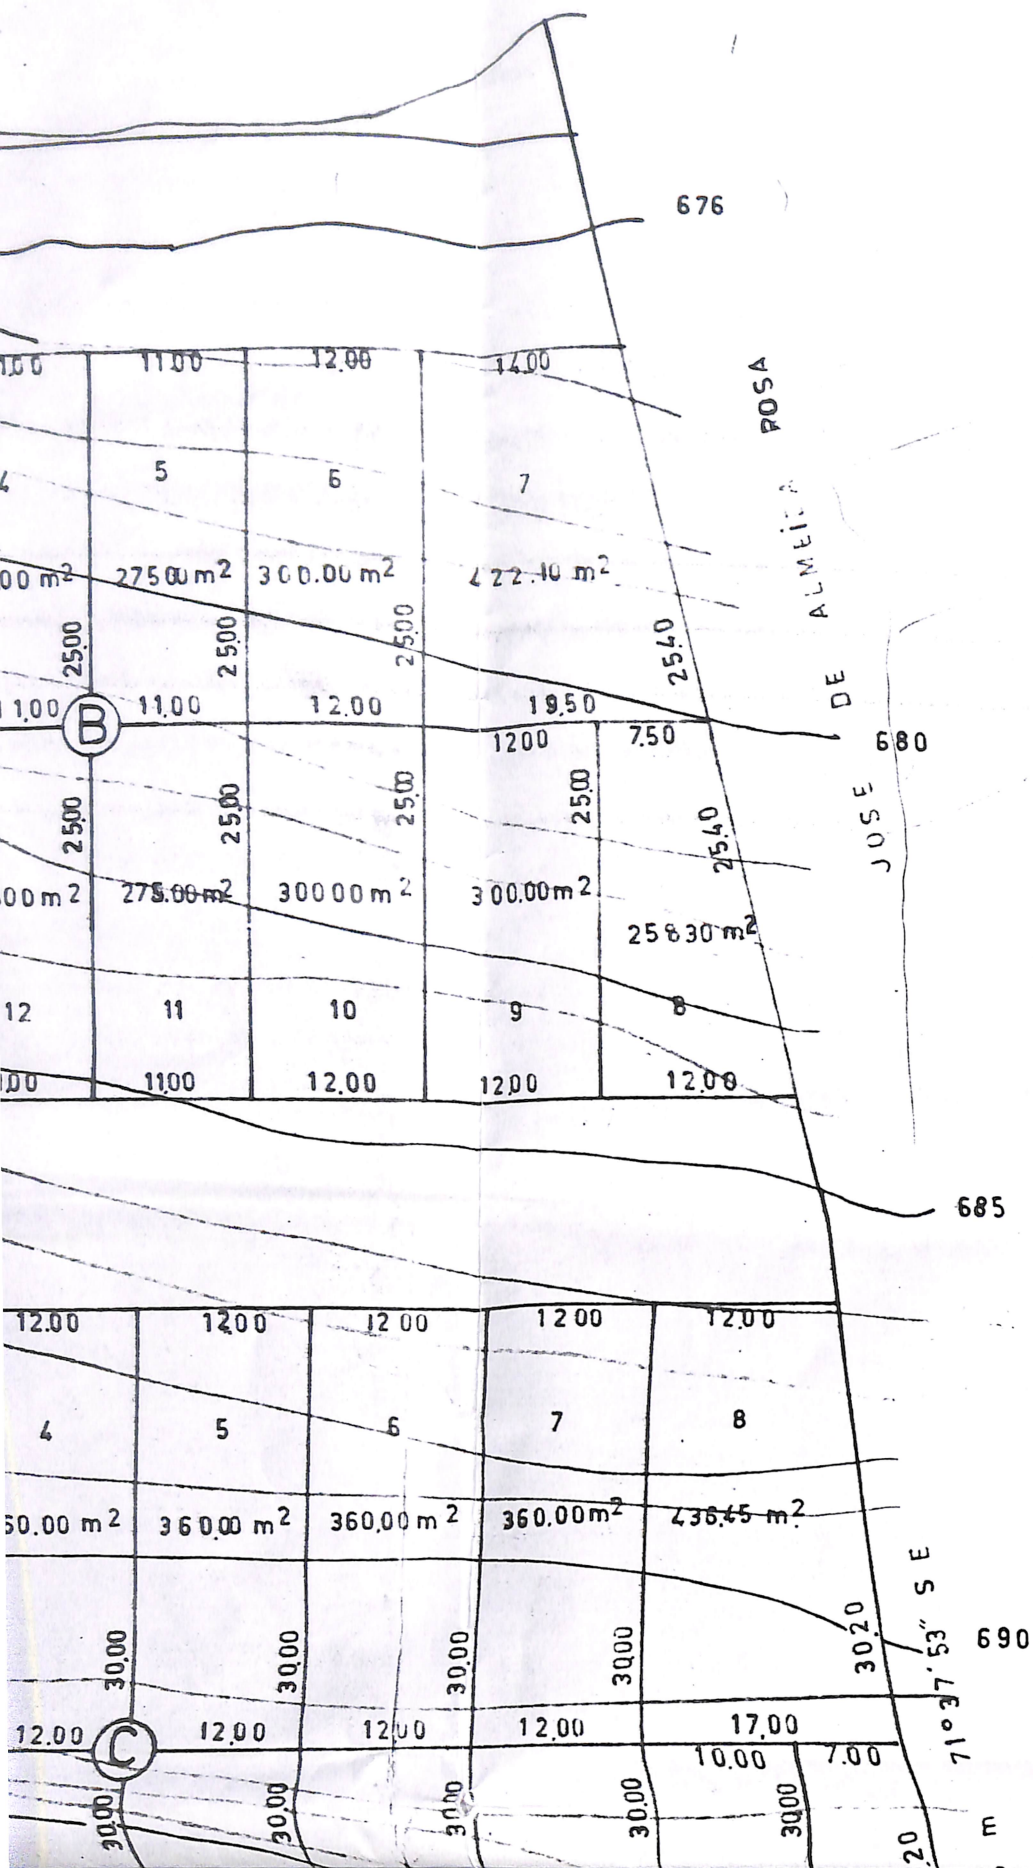


QUADRA	LOTES	AREA m ²	%
A	26	6.991.39	12.43
B	15	4.349.64	7.73
C	17	6.027.64	10.72
D	19	7.342.04	13.06
E	11	4.621.55	8.21
F	4	1.405.24	2.51
TOTAIS-6	92	30.733.50	54.66


YOSTAKA WATANABE

SISTEMA DE LAZER II 774.82 m²

R U A

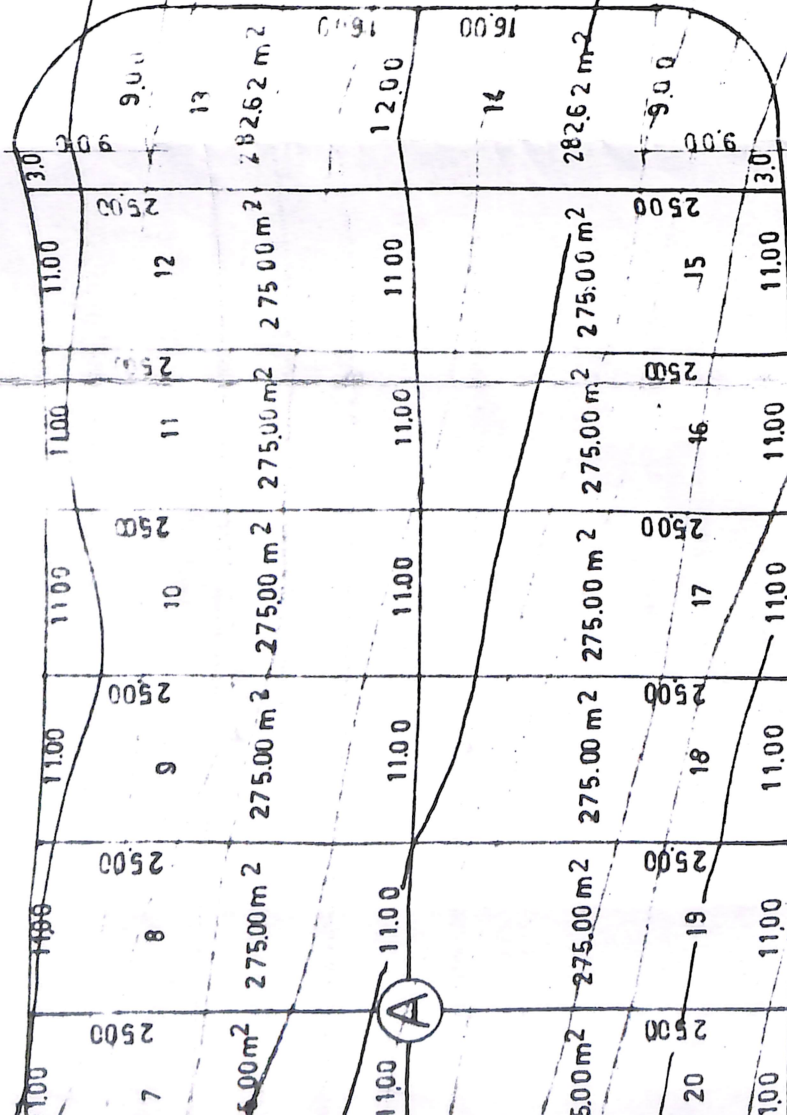

R U A

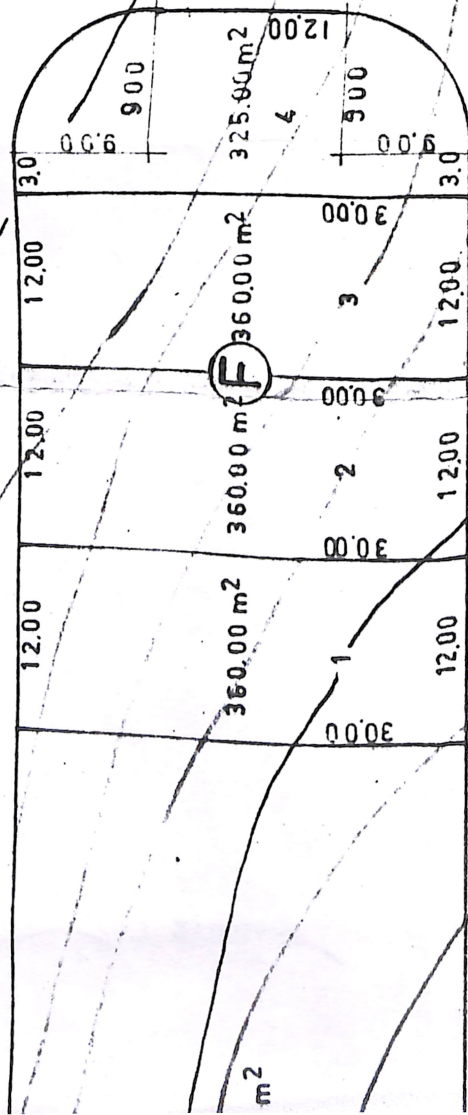


F

676


DE ALMEIDA ROSA

680

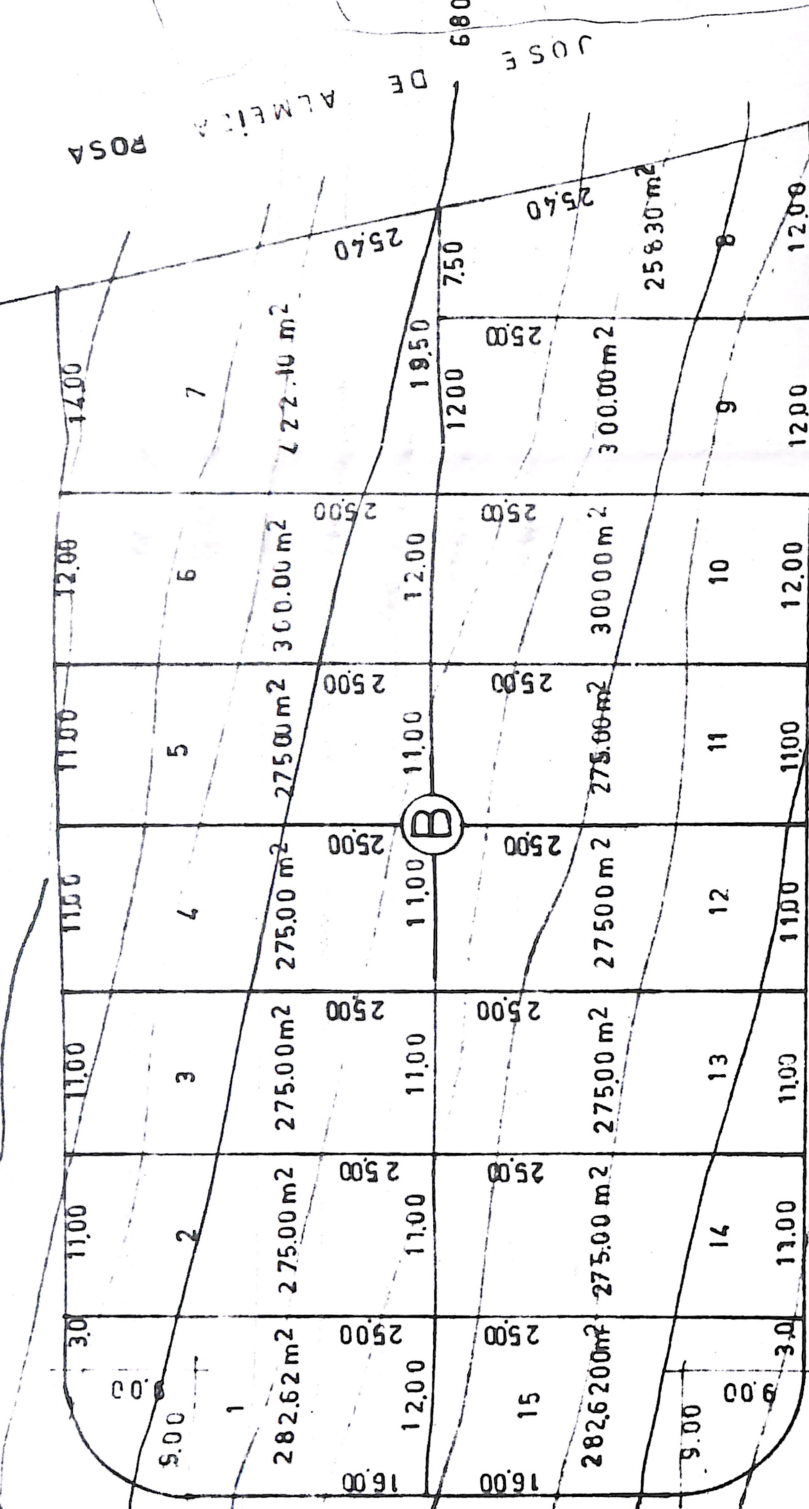

B

685

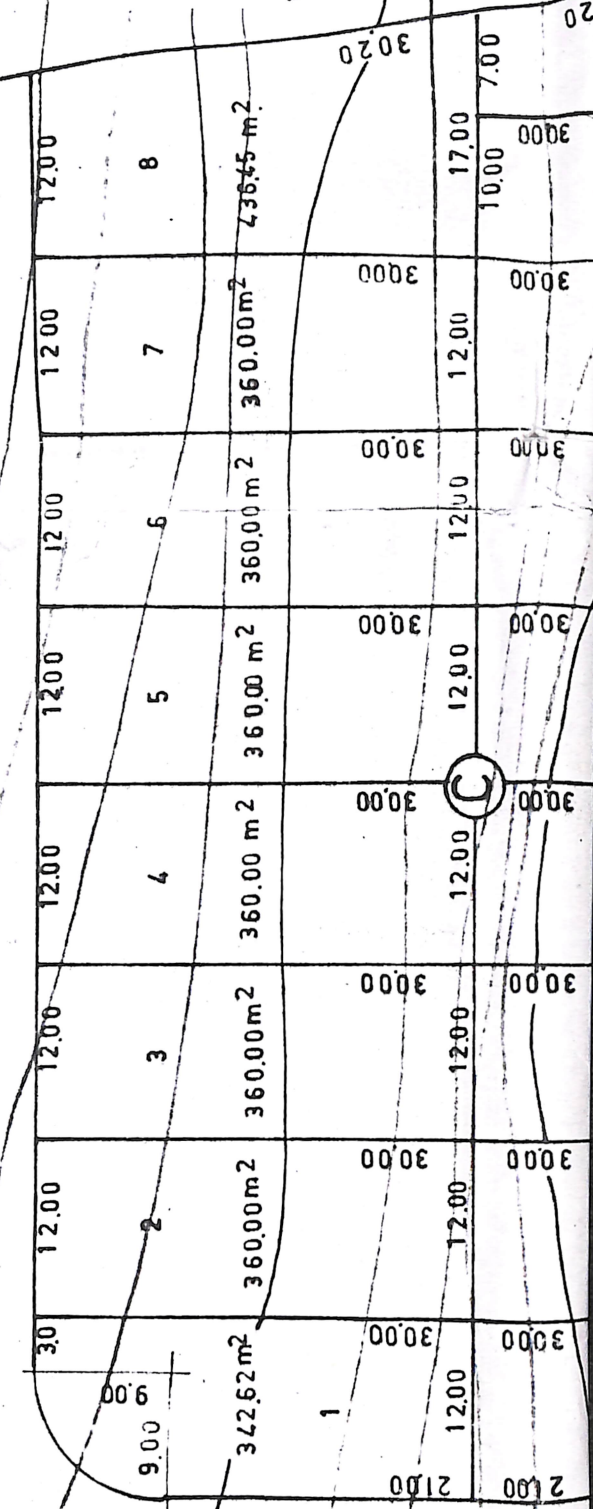

C

71°37'53" S E


690

R U A


YOSTAKA WATANABE

SISTEMA DE LATAS II 774.82 m²
245.19 m

R U A

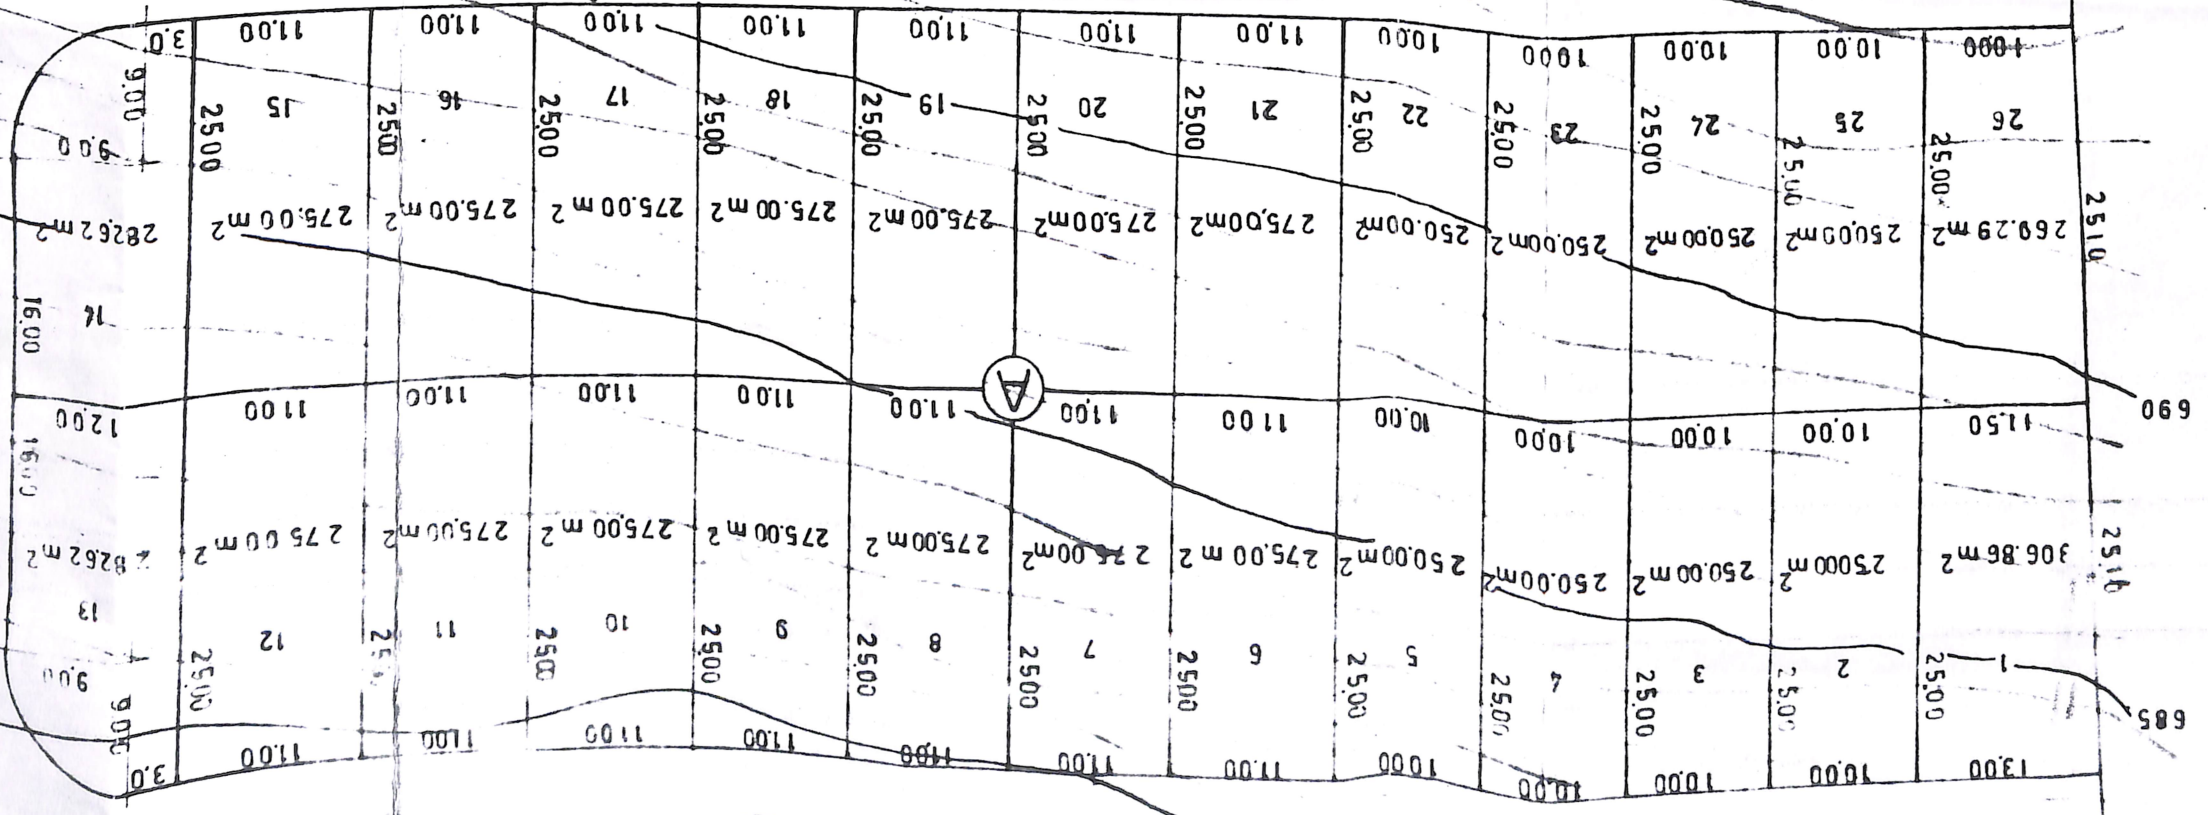

R U A

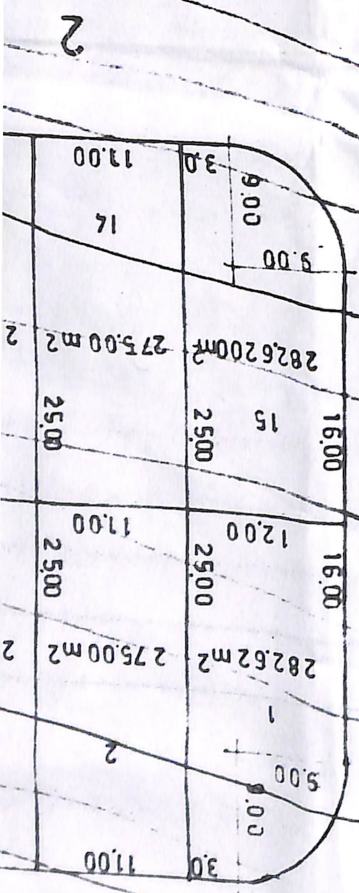

AREA INSTITUCIONAL = 2709.00 m²

R U A

